




THIS PLAN IS A DRAFT ISSUE INTENDED TO ASSIST IN PRODUCING MARKETING PLANS, ALL LEVELS, FILL, EASEMENTS AND LAYOUT INFORMATION IS SUBJECT TO CHANGE THROUGH FINAL FUNCTIONAL AUDITS AND DETAIL DESIGN.

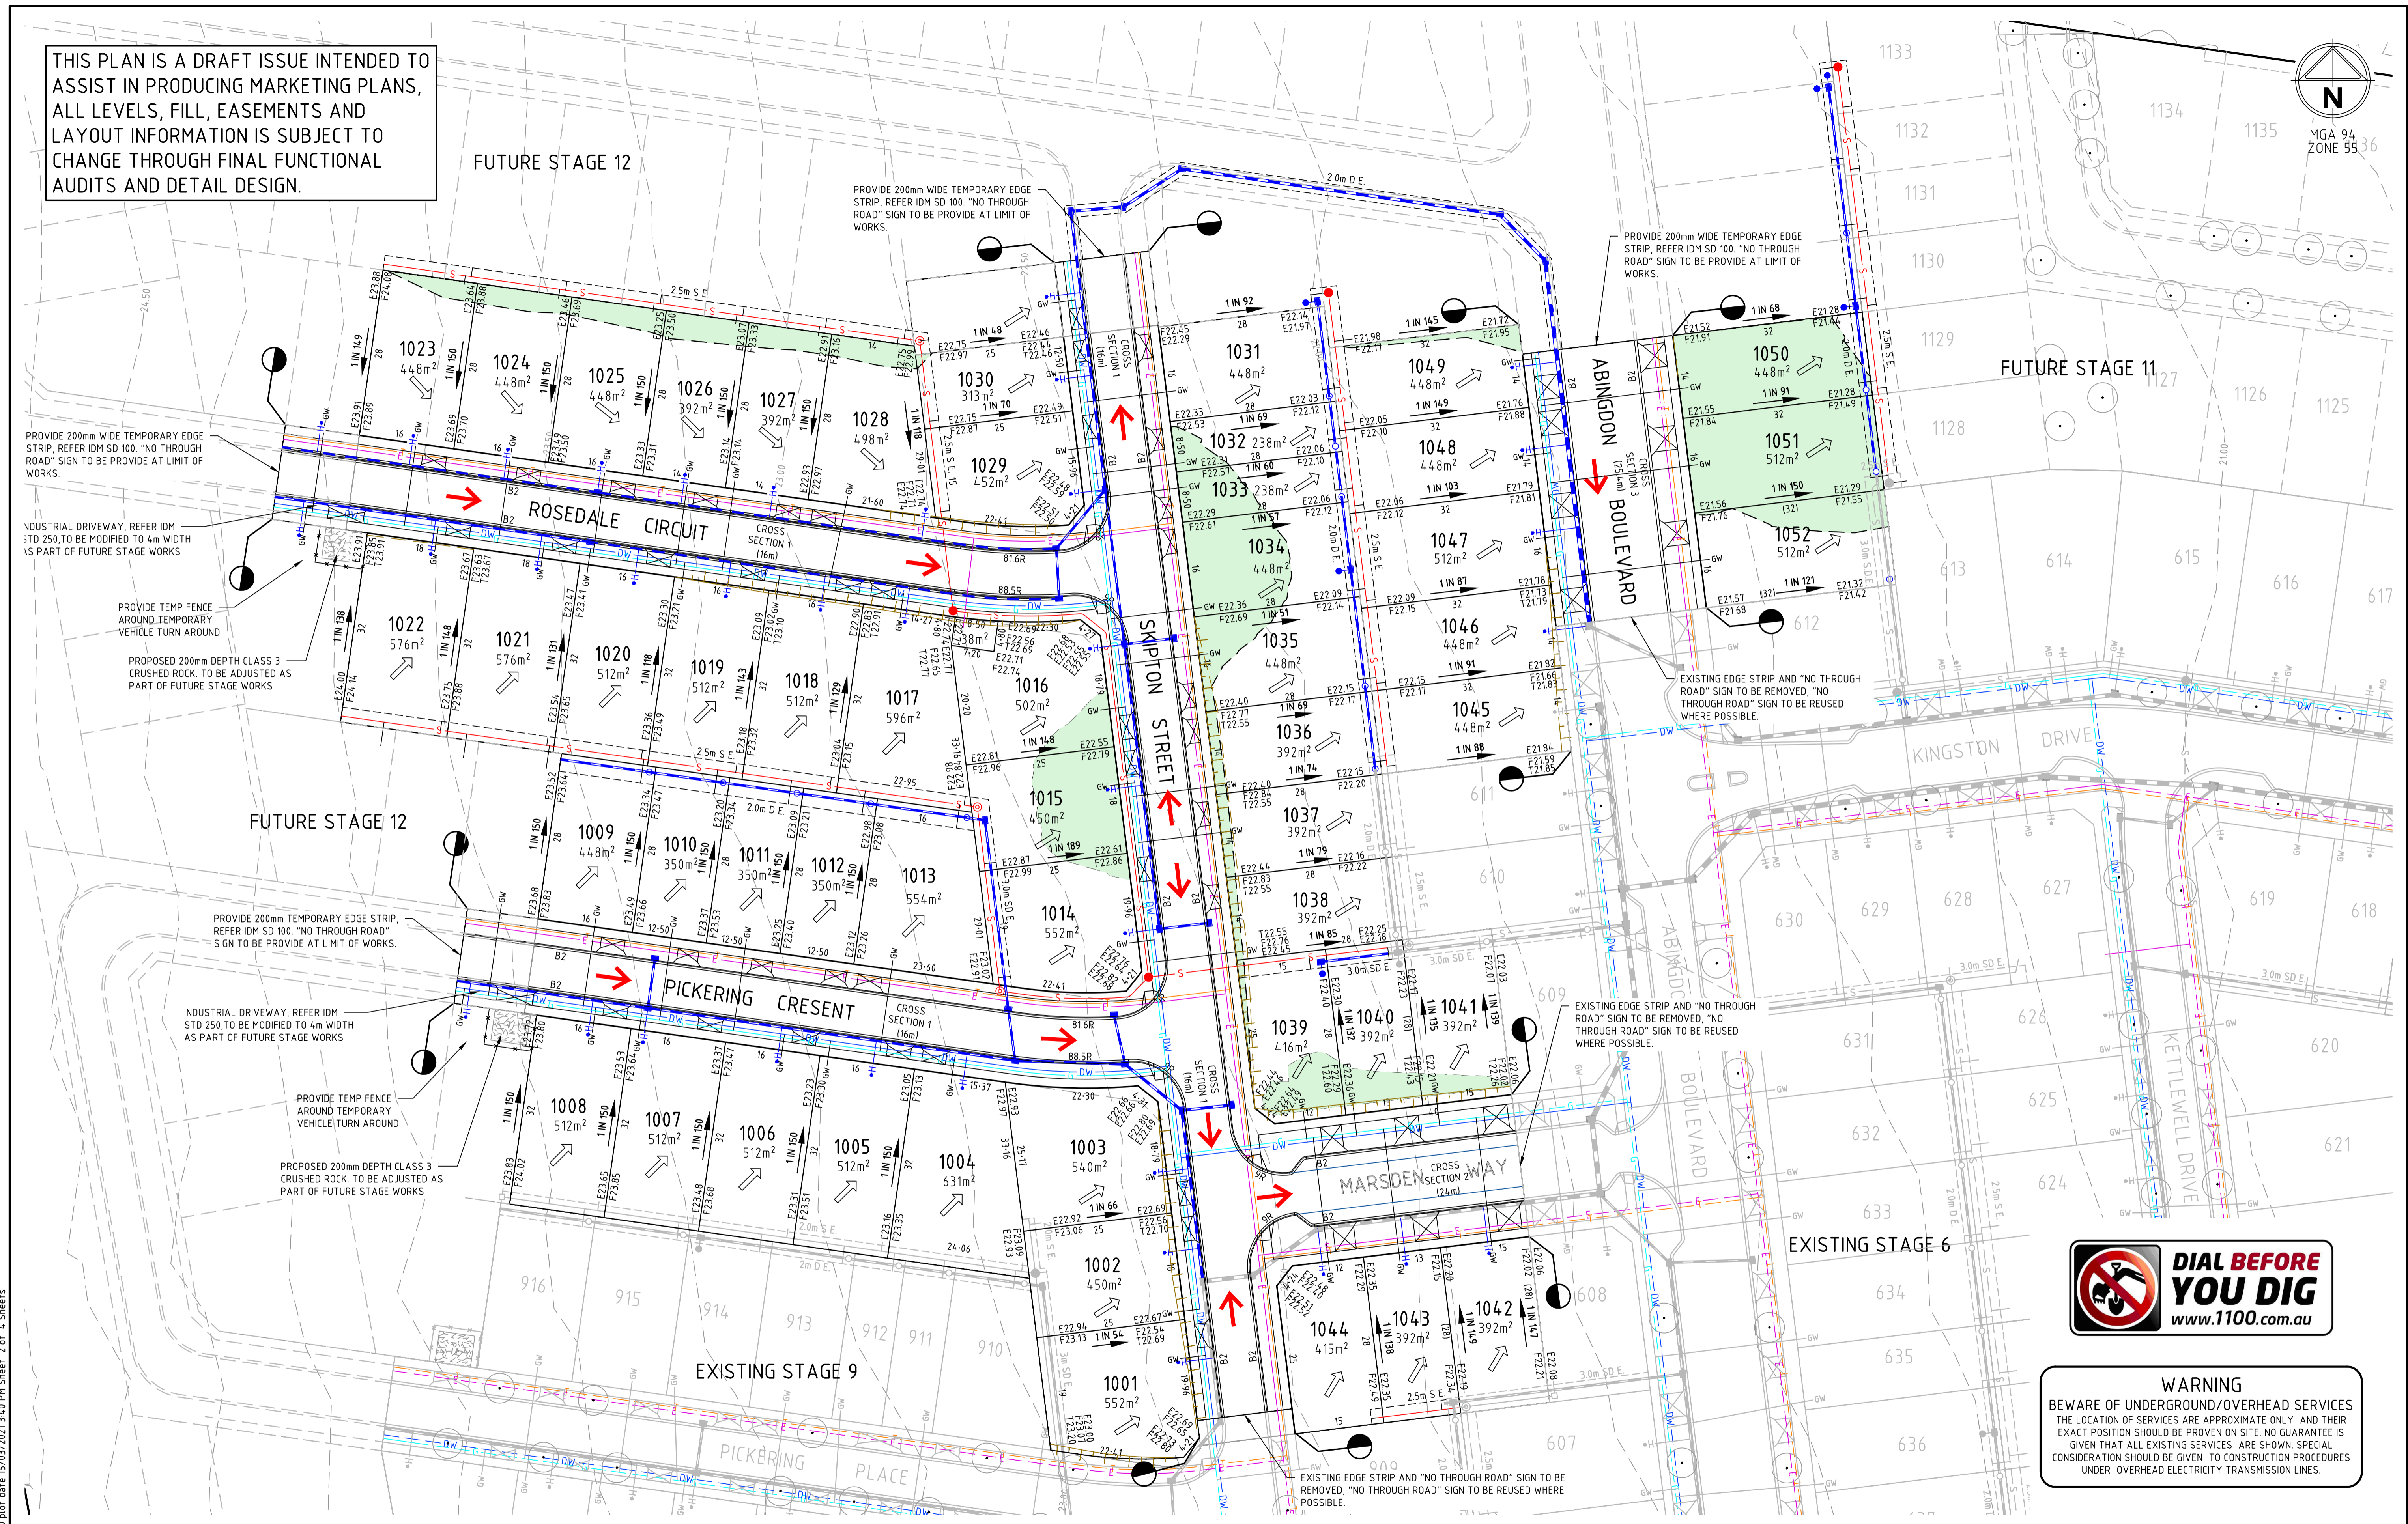

WARNING
BEWARE OF UNDERGROUND/OVERHEAD SERVICES
THE LOCATION OF SERVICES ARE APPROXIMATE ONLY AND THEIR EXACT POSITION SHOULD BE PROVEN ON SITE. NO GUARANTEE IS GIVEN THAT ALL EXISTING SERVICES ARE SHOWN. SPECIAL CONSIDERATION SHOULD BE GIVEN TO CONSTRUCTION PROCEDURES UNDER OVERHEAD ELECTRICITY TRANSMISSION LINES.

file name: 306720CG200 - Sales Plan.doc; layout name: CE200; file location: G:\306720CG200\Visual\A2D; plot date: 15/03/2021 3:40 PM; Sheet 1 of 4 Sheets

Rev	Amendments	Approved	Date

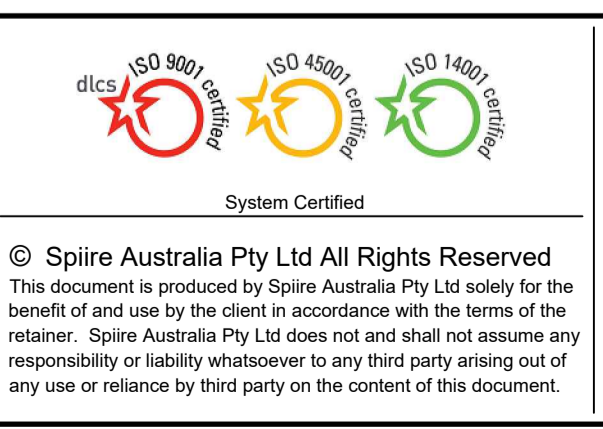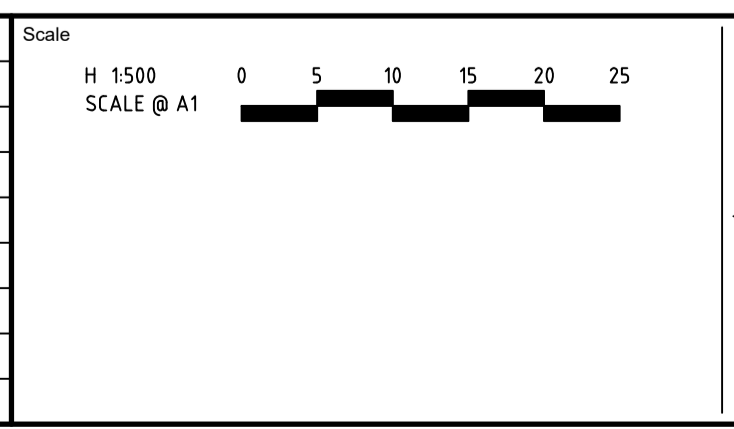

AUSTIN LAND	
Designed J.BUCK	Checked
Authorised	Date

LARA WEST DEVELOPMENT
STAGE 10
SALES LAYOUT PLAN
DESIGN DRAWINGS - SHEET 1
CITY OF GREATER GEELONG
AUSTIN LAND PTY LTD

PRELIMINARY Dwg No **306720CG200** Rev